
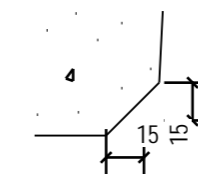
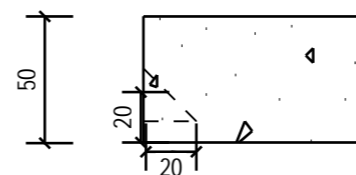
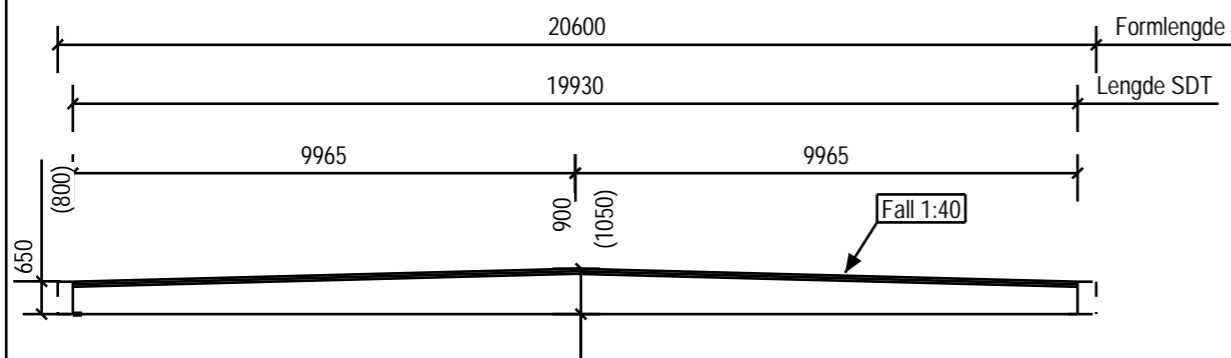
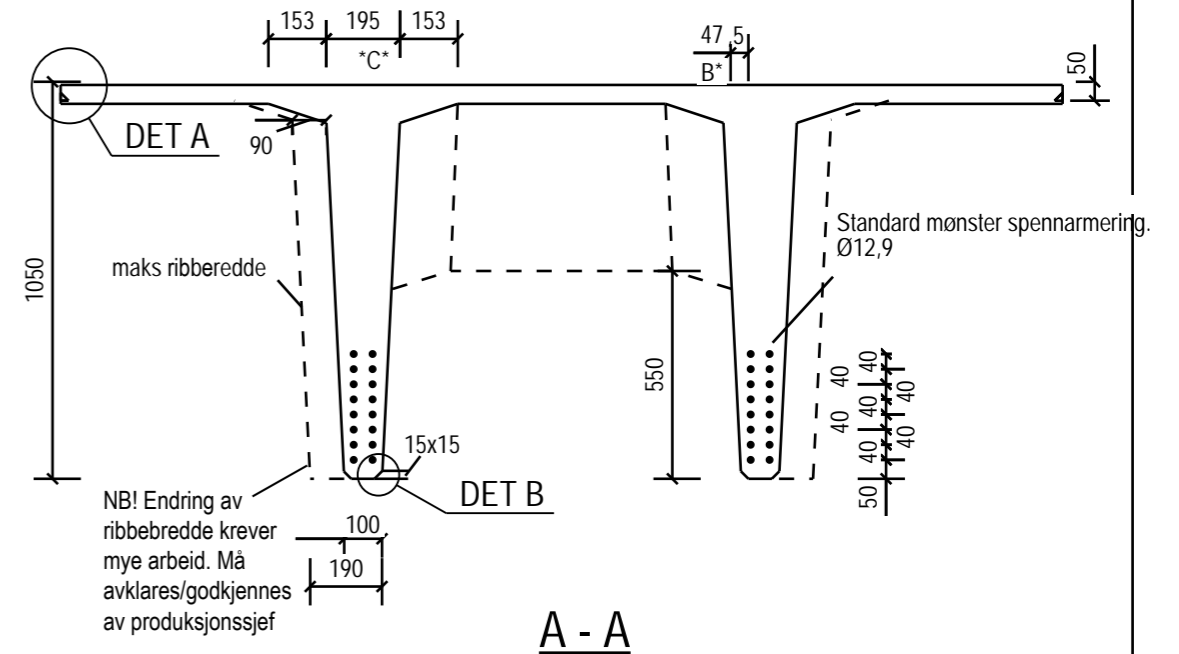
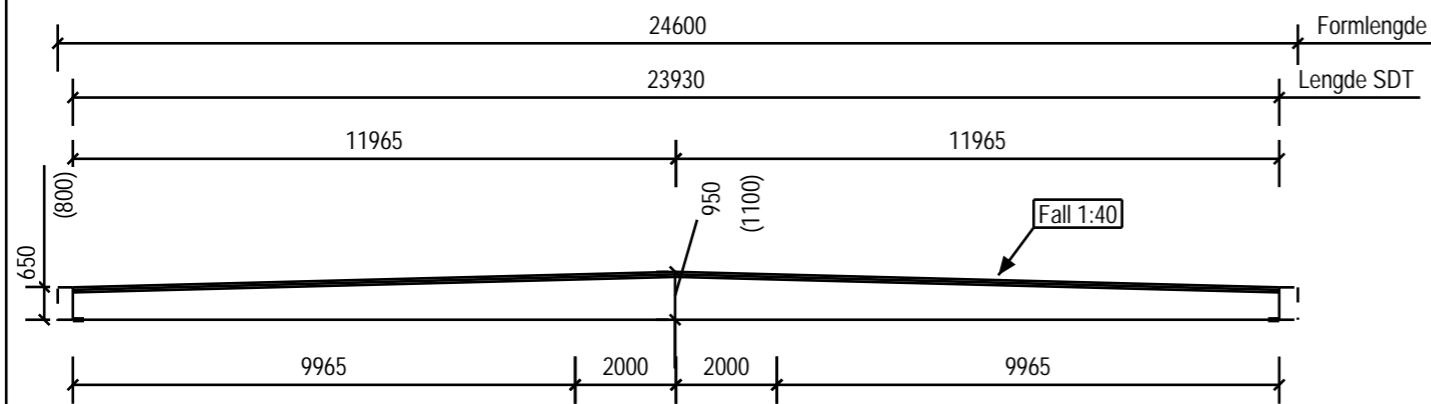
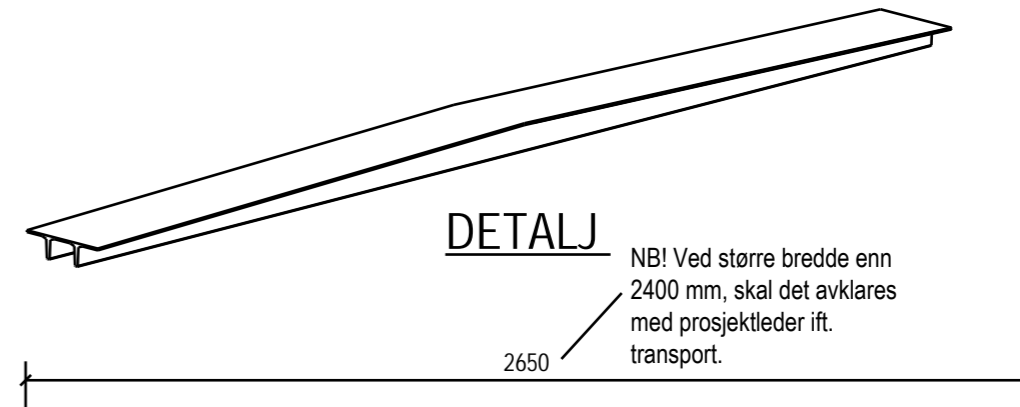


Mål på standard STD				
Lengde element	H	A	B	C
32	1050(1200)	950	47.5	195
26	1000(1150)	900	45,0	190
24	950(1100)	850	42.5	185
20	900(1050)	800	40.0	180
Ende bjelke	650	550	27,5	155

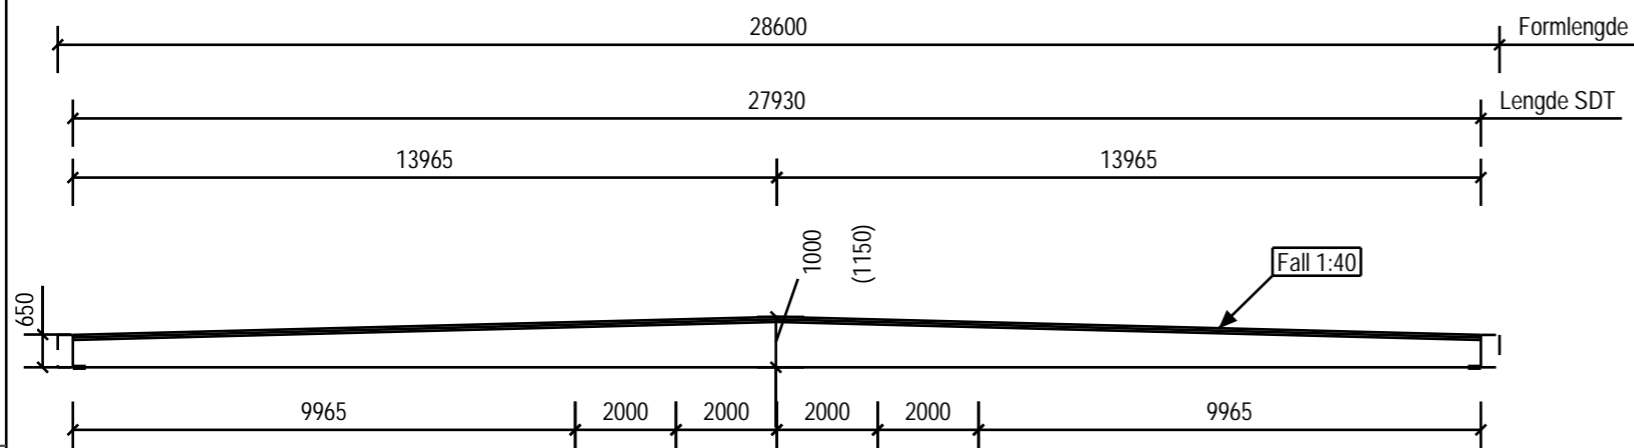

DETALJ A

DETALJ B

REV	ANT	REVISJONEN GJELDER	Dato	Sign.
SDT ny form			Dato	Sign.
Tegnet av			09.08.2019	JØA
Kontrollert av			09.08.2019	MR
Godkjent av				
Status				
Prosj. nr.	123	Målestokk	1:3	1:20
Tegn. nr.	PB-1		1:150	1:200
BETONGBYGG				
Telefon : 74 28 06 00				